

# BURRINGTON BUSINESS PARK


SITE PLAN  
scale 1:200

## Key

- Available
- Reserved
- Let

1. Site plan subject to planning and building control approval
2. See [www.burringtonbusinessparks.com](http://www.burringtonbusinessparks.com) for more detail

1:200 

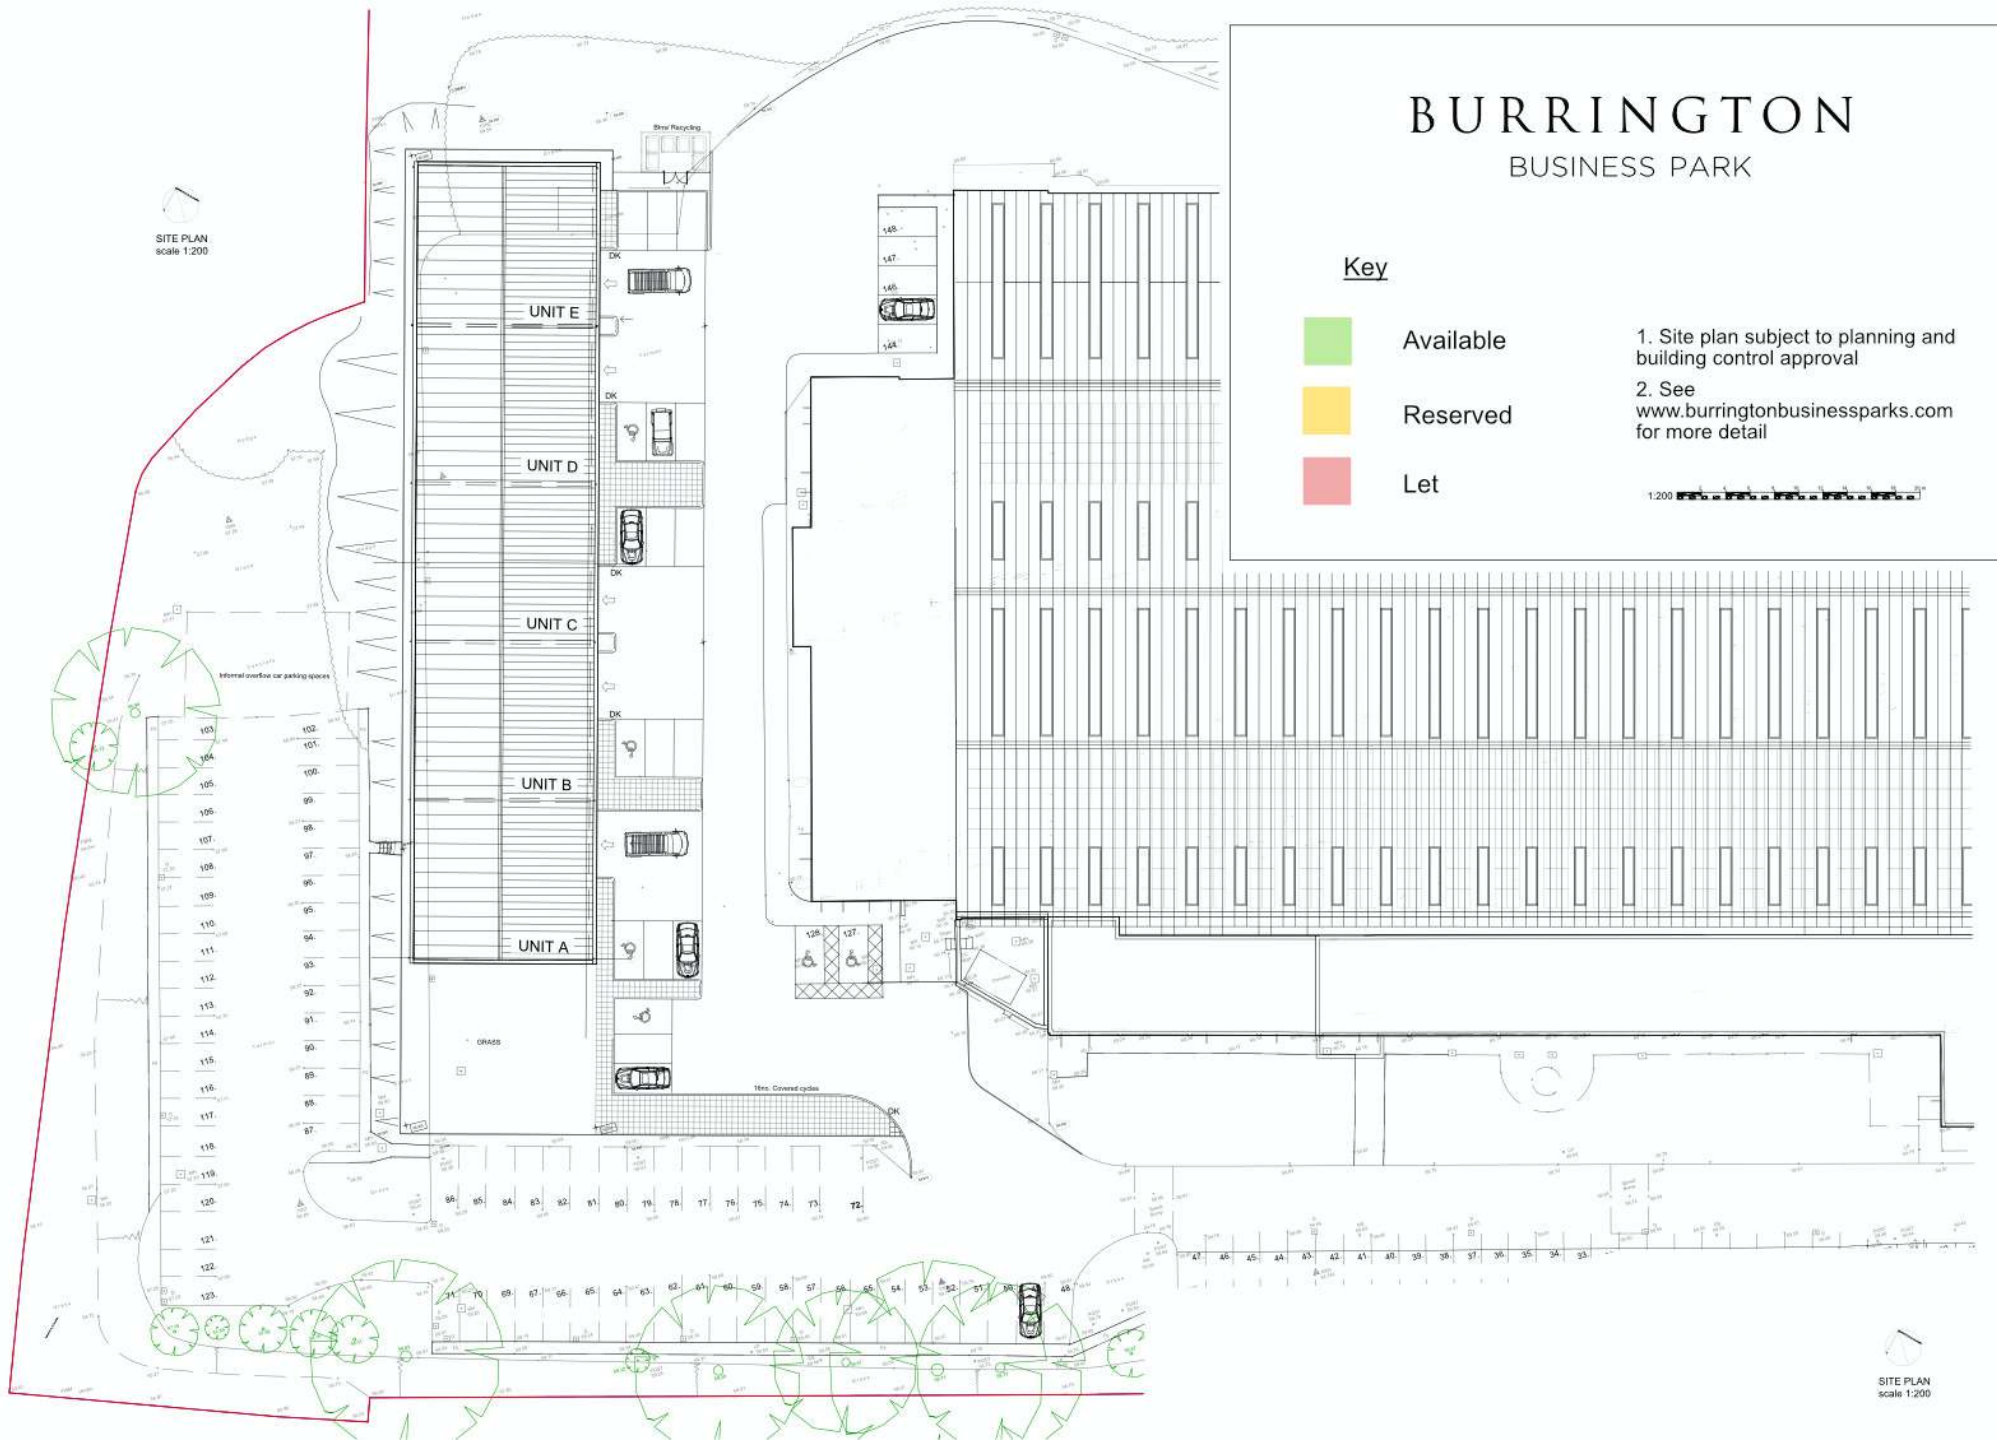

SITE PLAN  
scale 1:200